




SIDE ELEVATION

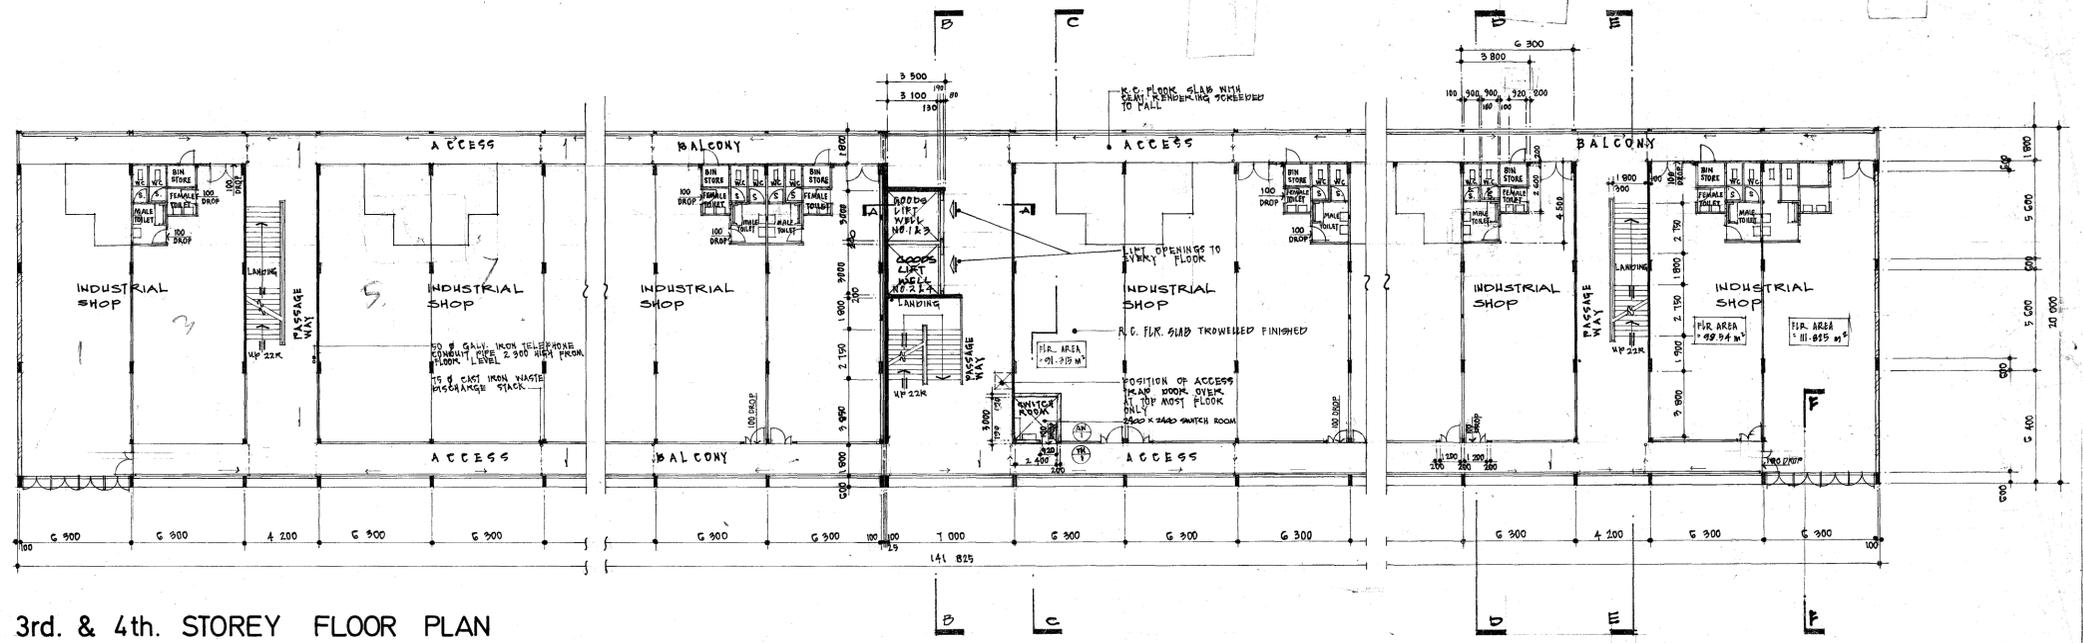


PART 3rd. & 4th. STOREY FLOOR PLAN

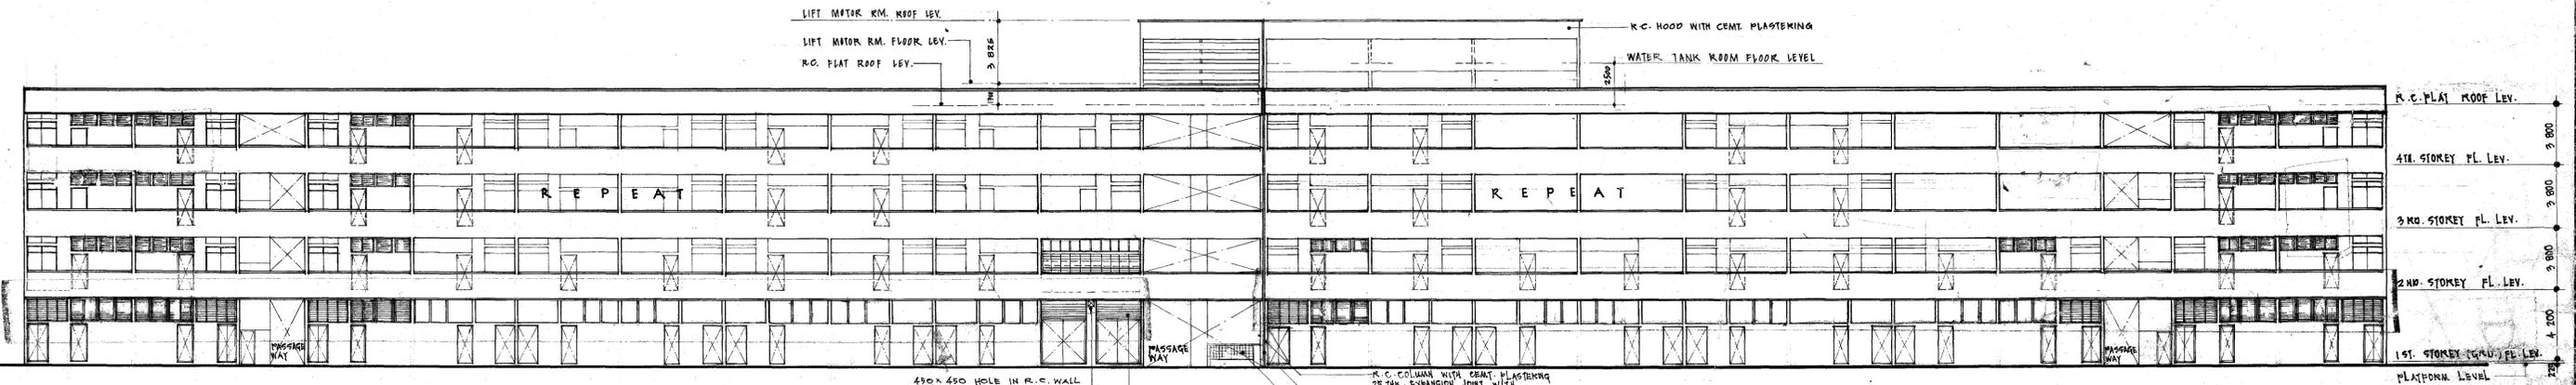

REAR ELEVATION

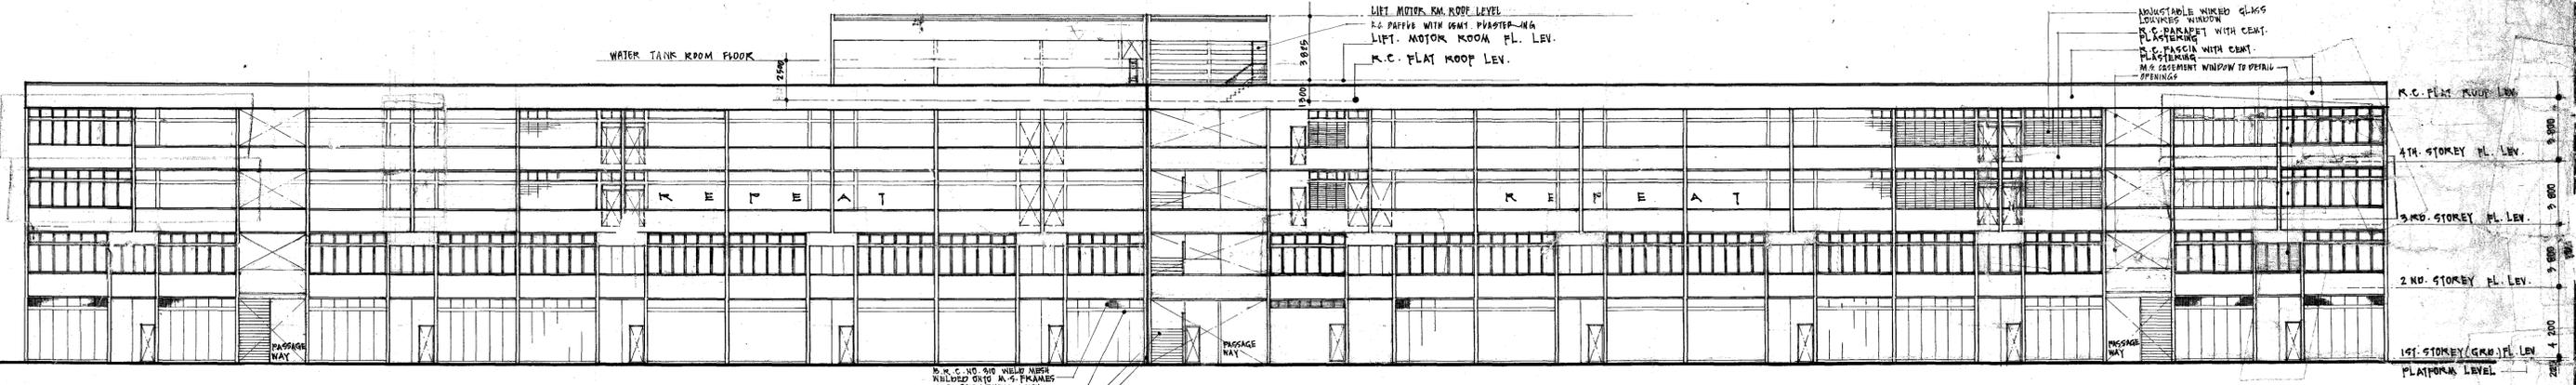

FRONT ELEVATION

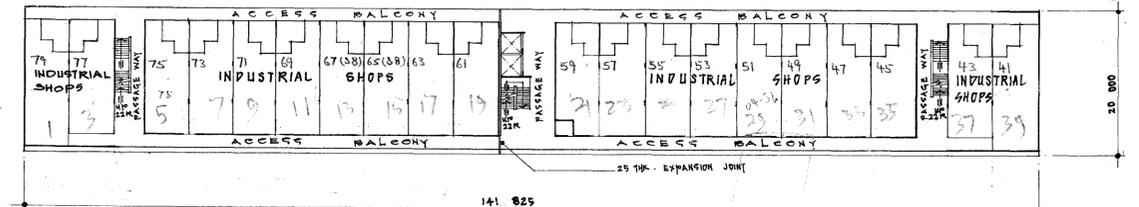

1:500 KEY PLAN (3rd. & 4th. STOREY FLOOR PLAN)

MICROFILMED
25 FEB 1991

AMENDMENT A LAPPED R.C. BATHS WALL TO LIFT MOTOR RM. WATER TANK R.C. FLR. LEV. RAISED & RAISED R.C. CANTOPY AT ONE STOREY	BY T9	CHECK [Signature]	DATE JULY 90	CONTRACT NO. 10/11/79 JOB TITLE DEFU IND'L. PARK 'D' CONTRACT 3A DRAWING TITLE (BUILDING DR. NO. 37 & 38) 3RD & 4TH. STOREY FLR. PLAN, FRONT, REAR & SIDE ELEVATIONS	This is the drawing No. HB and Referred to in the contract No. and Signed between us this day of 19.....	DRAWING NO. HB. 1171-79 (3) A SCALE: 1:200 DATE: DEC. '79 ARCH-IN-CHARGE SUEK C.K. ARCH-CO-ORDINATOR HONG POK SENG SHOH KOK SING CHIEF ARCHITECT
REFERENCE THIS DWG. TRANSFERRED FROM ARK. (INDUSTRIAL) N/S 016				Contractor Date	TEAM: 9 DRAWN BY: P. PHAN CHECKED BY: TAN S.M.	LIU THAI KEE Chief Executive Officer HOUSING & DEVELOPMENT BOARD